


carcase wiring requirements for Devimat above 23m² concrete & 35m² timber floors using the Devireg 550 controller

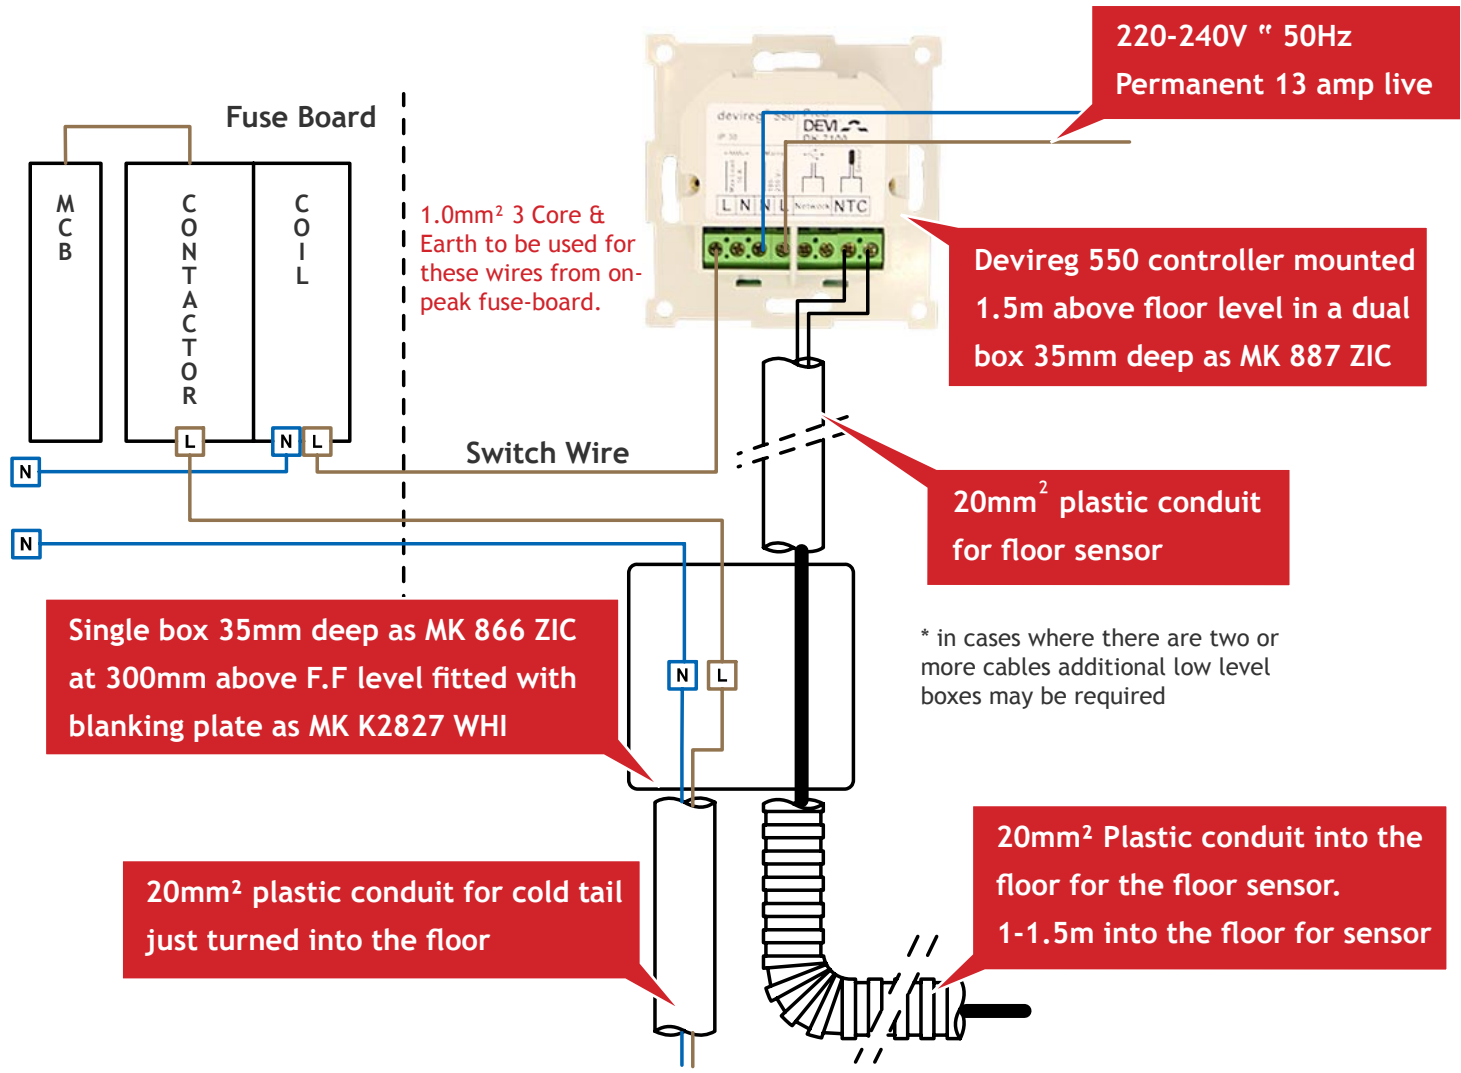

Need Assistance?
 Call Underfloor Heating (UK) on 01473 280 444.
 We're always happy to help.